
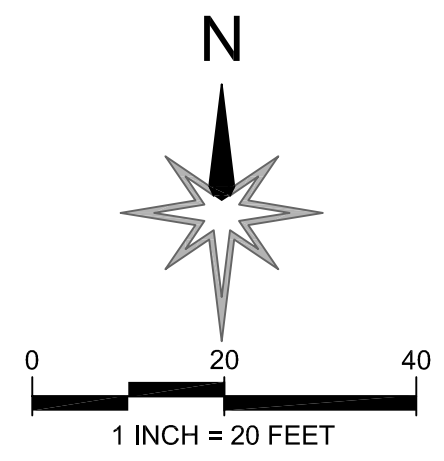


ISSUED FOR  
INFORMATIONAL  
PURPOSES ONLY  
  
NOT FOR  
CONSTRUCTION

## PCC Metro Center


5600 NE 42nd Ave.  
Portland, OR 97218

MARK DATE DESCRIPTION

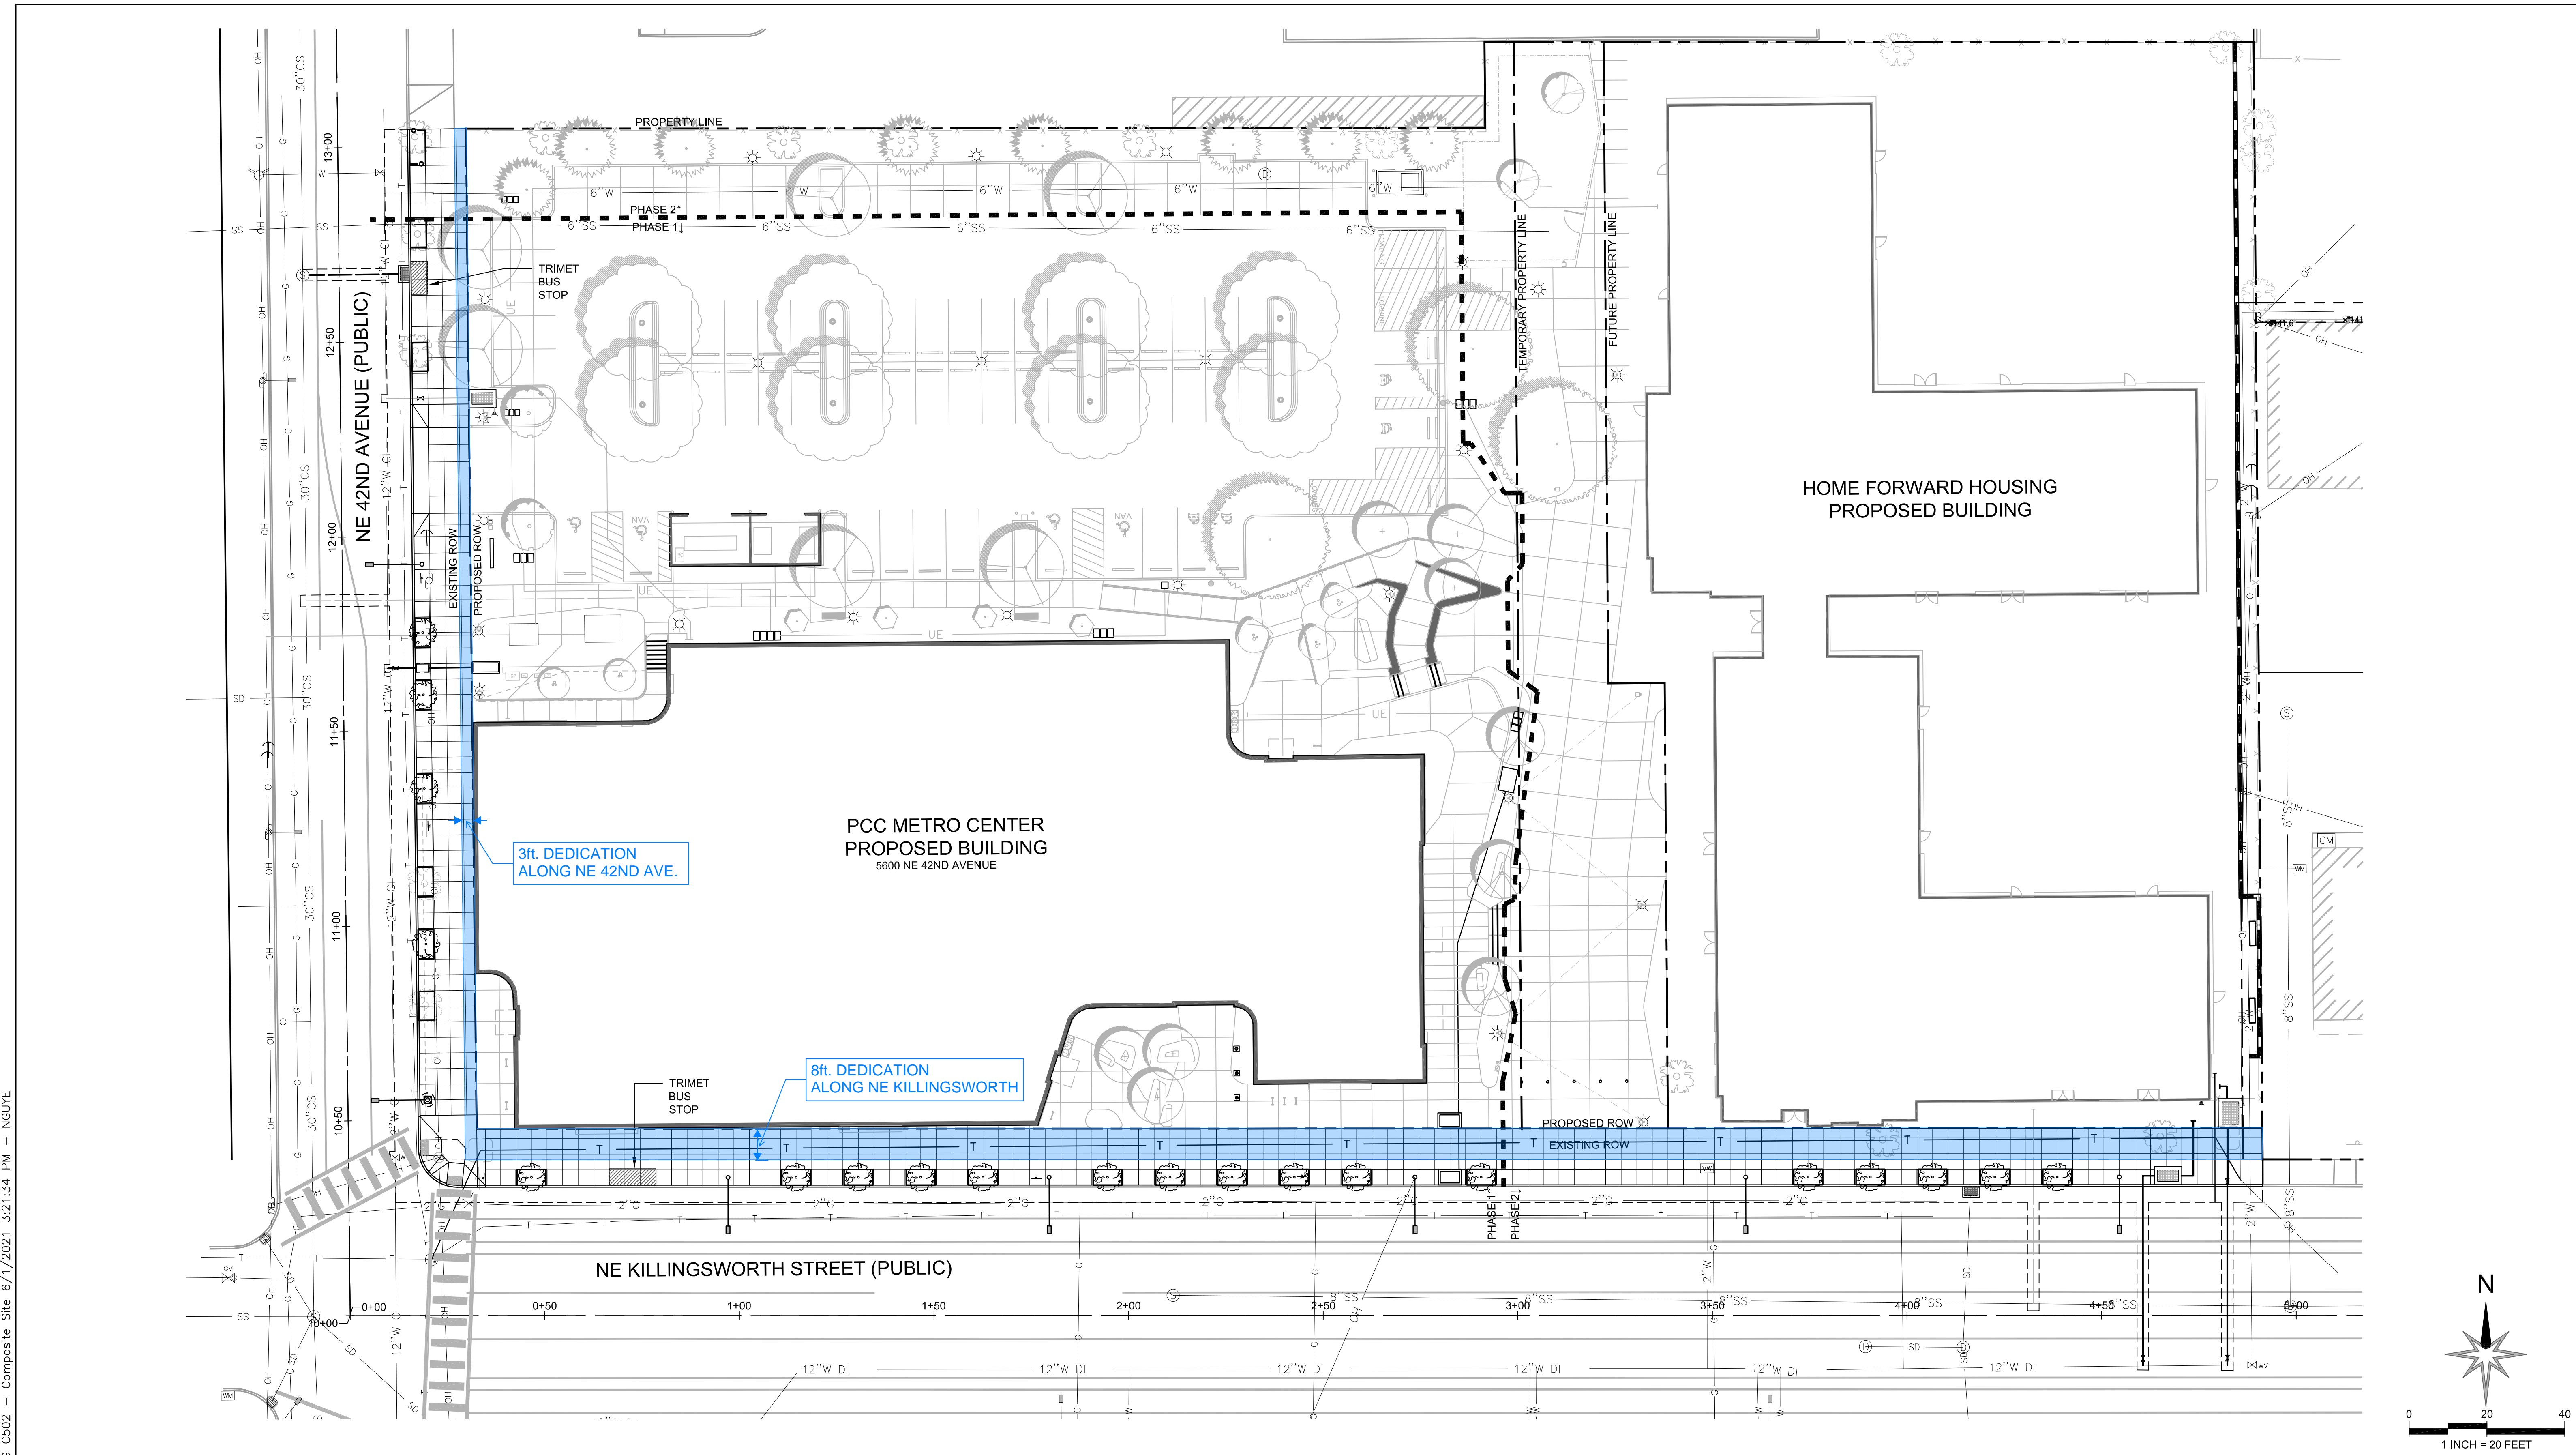

NO.	DATE	DESCRIPTION	APPD.
REVISIONS			



CONSTRUCTED BY	DESIGNED BY	DATE APPROVED
PROJECT COMPLETED	CAD BY	DATE
MAP CORRECTED BY	DIV. ENGINEER	
CHECKED BY	CHECKED BY	PBOT REVIEWER

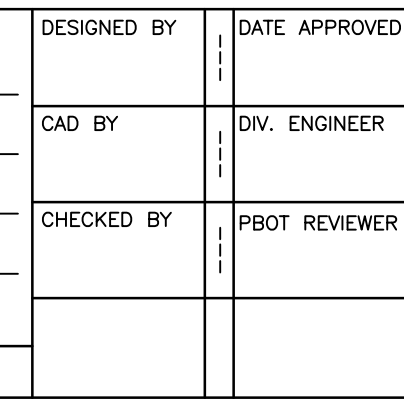

APPROVALS:	
PBOT PRINCIPAL ENGINEER	REG. PROF. ENGR. 75155PE
PBOT CITY ENGINEER	REG. PROF. ENGR. 51538PE

PORTLAND  
BUREAU OF TRANSPORTATION

CHLOE EUDALY      COMMISSIONER  
STEVE TOWNSEN, P.E.      CITY ENGINEER

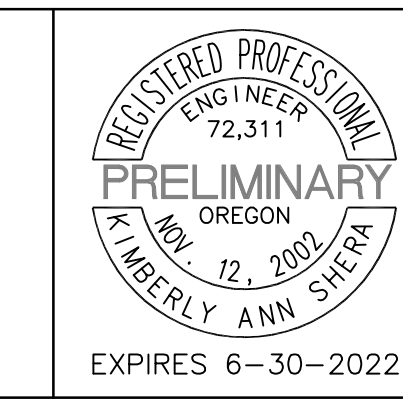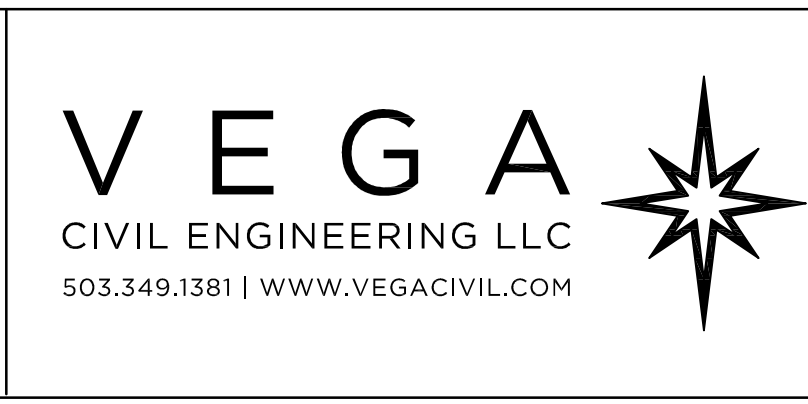

FRONTAGE IMPROVEMENTS FOR  
NE 42ND AVENUE AND  
NE KILLINGSWORTH STREET

COMPOSITE SITE PLAN

PBOT JOB NO.	TH1079
SHEET NO.	2 of 10

**CONTRACTOR NOTE:**  
THESE PLANS ARE FOR REFERENCE ONLY AND NOT FOR CONSTRUCTION. THEY ARE PRELIMINARY AND SUBJECT TO PBOT REVIEW AND APPROVAL. THE CONTRACTOR MUST HAVE A SEPARATE PUBLIC STREET IMPROVEMENTS CONSTRUCTION PERMIT AND APPROVED PLANS FROM THE PORTLAND BUREAU OF TRANSPORTATION TO CONSTRUCT THE WORK IN THE PUBLIC RIGHT OF WAY SHOWN ON THESE PLANS.

Issued: JUNE 3, 2021  
Scale:  
Drawn By:  
Reviewed By:  
File:  
Copyright

**PERMIT SET**  
**COMPOSITE SITE PLAN**