


context plan | level 02



context plan | level 01

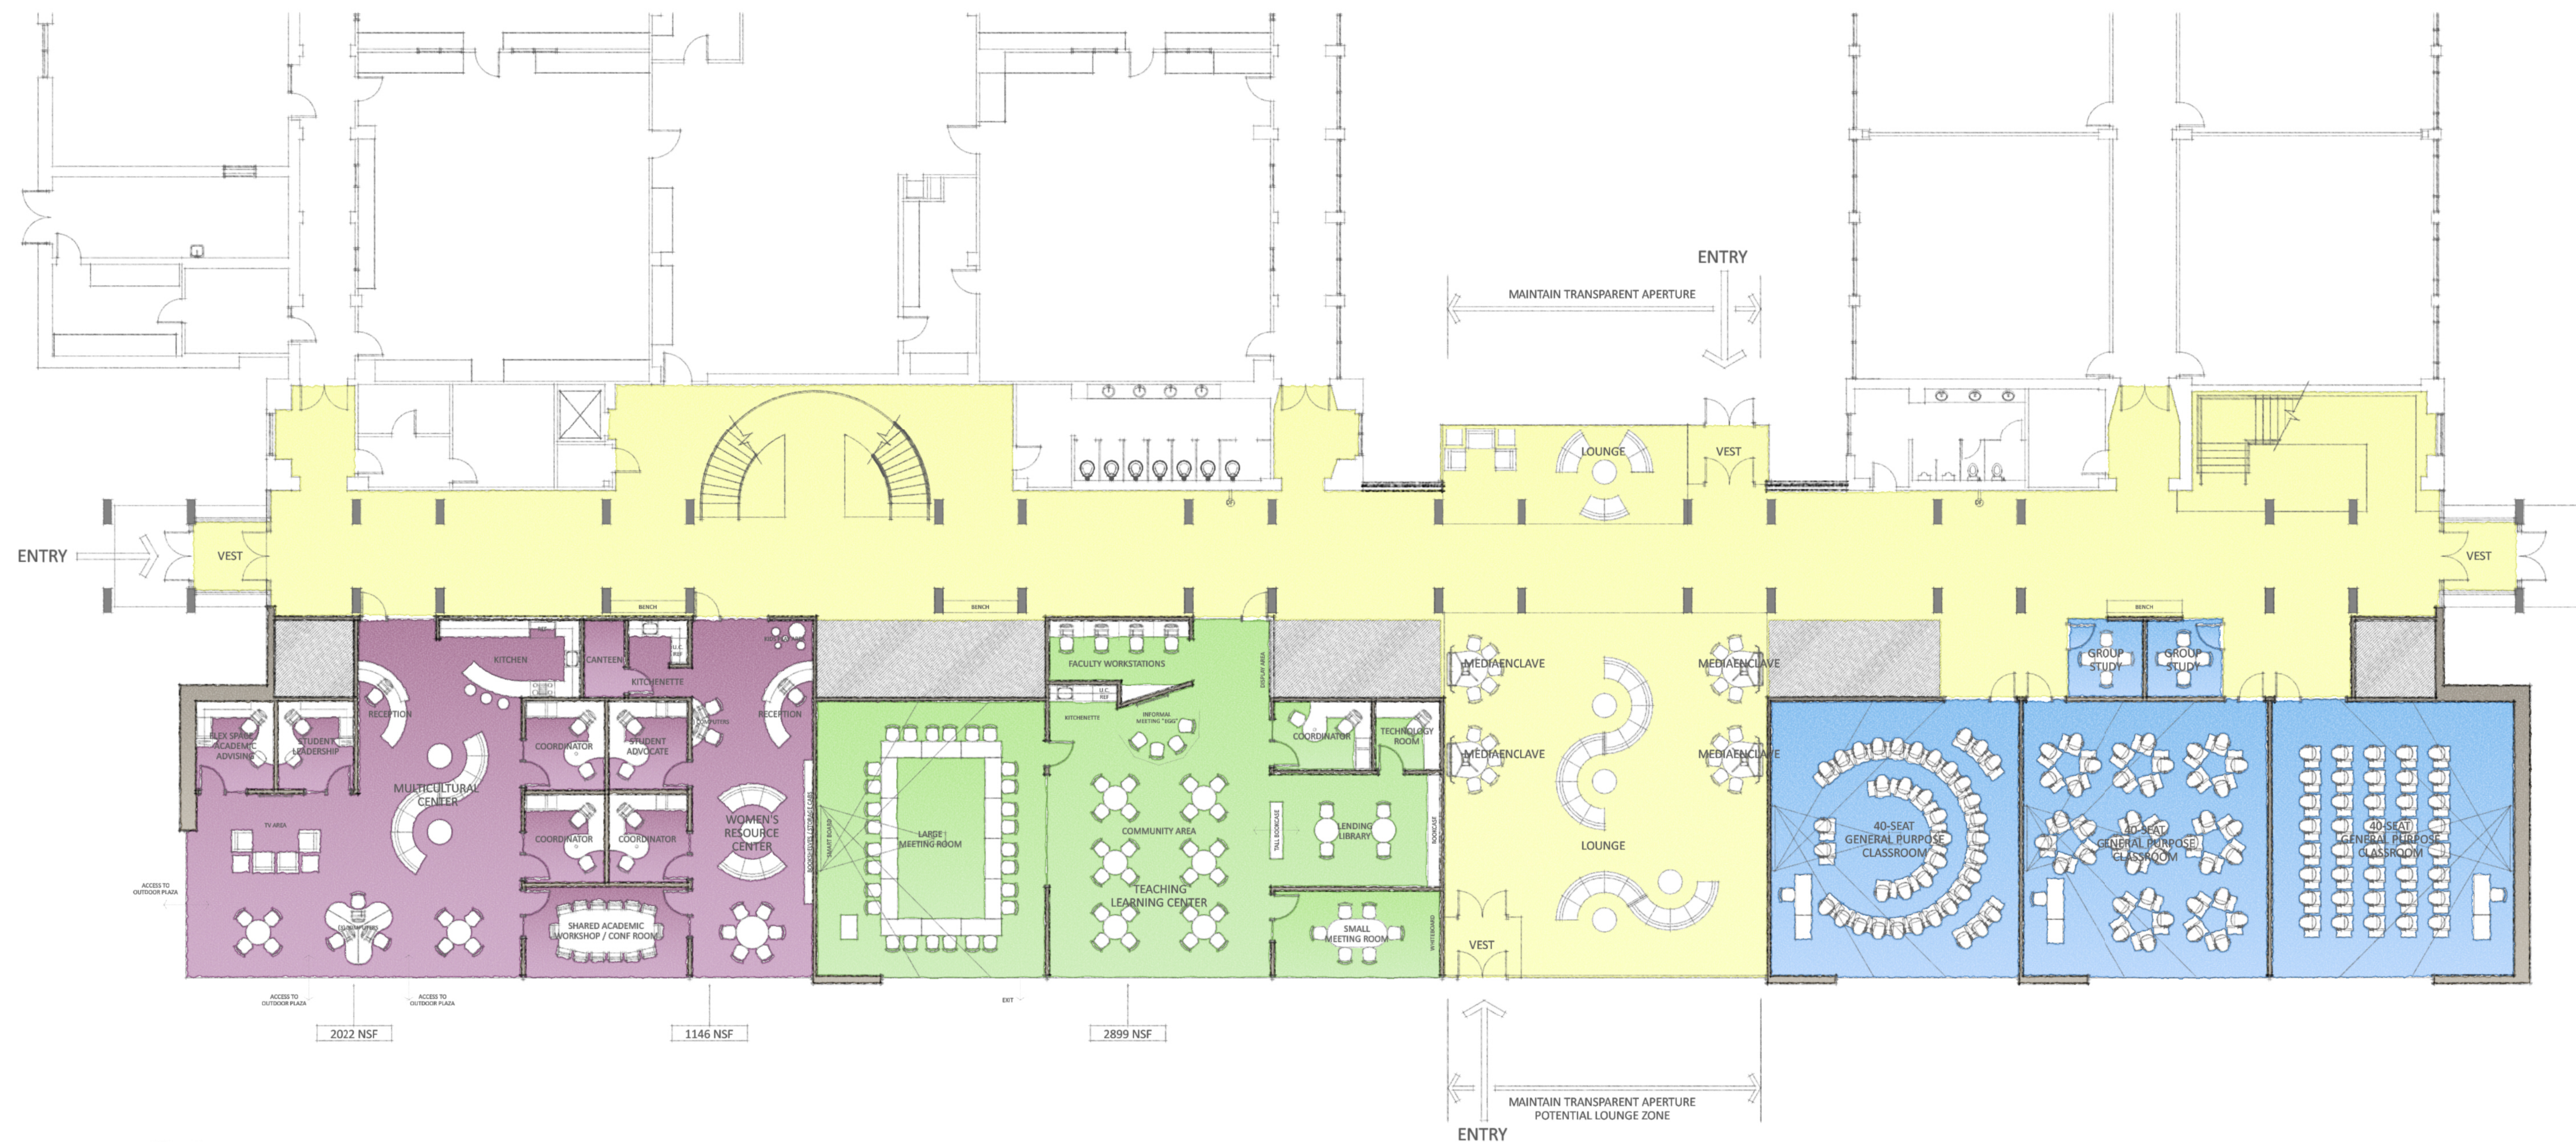

Portland Community College
2008 Bond Program Implementation
Rock Creek Campus
Building 7
Programming Studies

Portland Community College
Rock Creek Campus
17705 NW Springville Road
Portland, Oregon 97229

REVISION NUMBER	REVISION DESCRIPTION	REVISION EDITION	CLOSING DATE

©2011 opsis architecture llp
ALL RIGHTS RESERVED
THESE DRAWINGS ARE THE PROPERTY OF
OPIS ARCHITECTURE LLP AND ARE NOT TO BE USED
OR REPRODUCED IN ANY MANNER WITHOUT PRIOR
WRITTEN PERMISSION.

date 03.30.2011
drawn by JTM

Sheet Title
B7
STUDY
DIAGRAMS

Sheet No.
LS1.3
Job No. 4477.01

PLAN TEST DIAGRAMS | 04.15.2011