


PCC Environmental Map CLIMB Training Center

1626 SE Water Ave
Portland, Oregon 97214

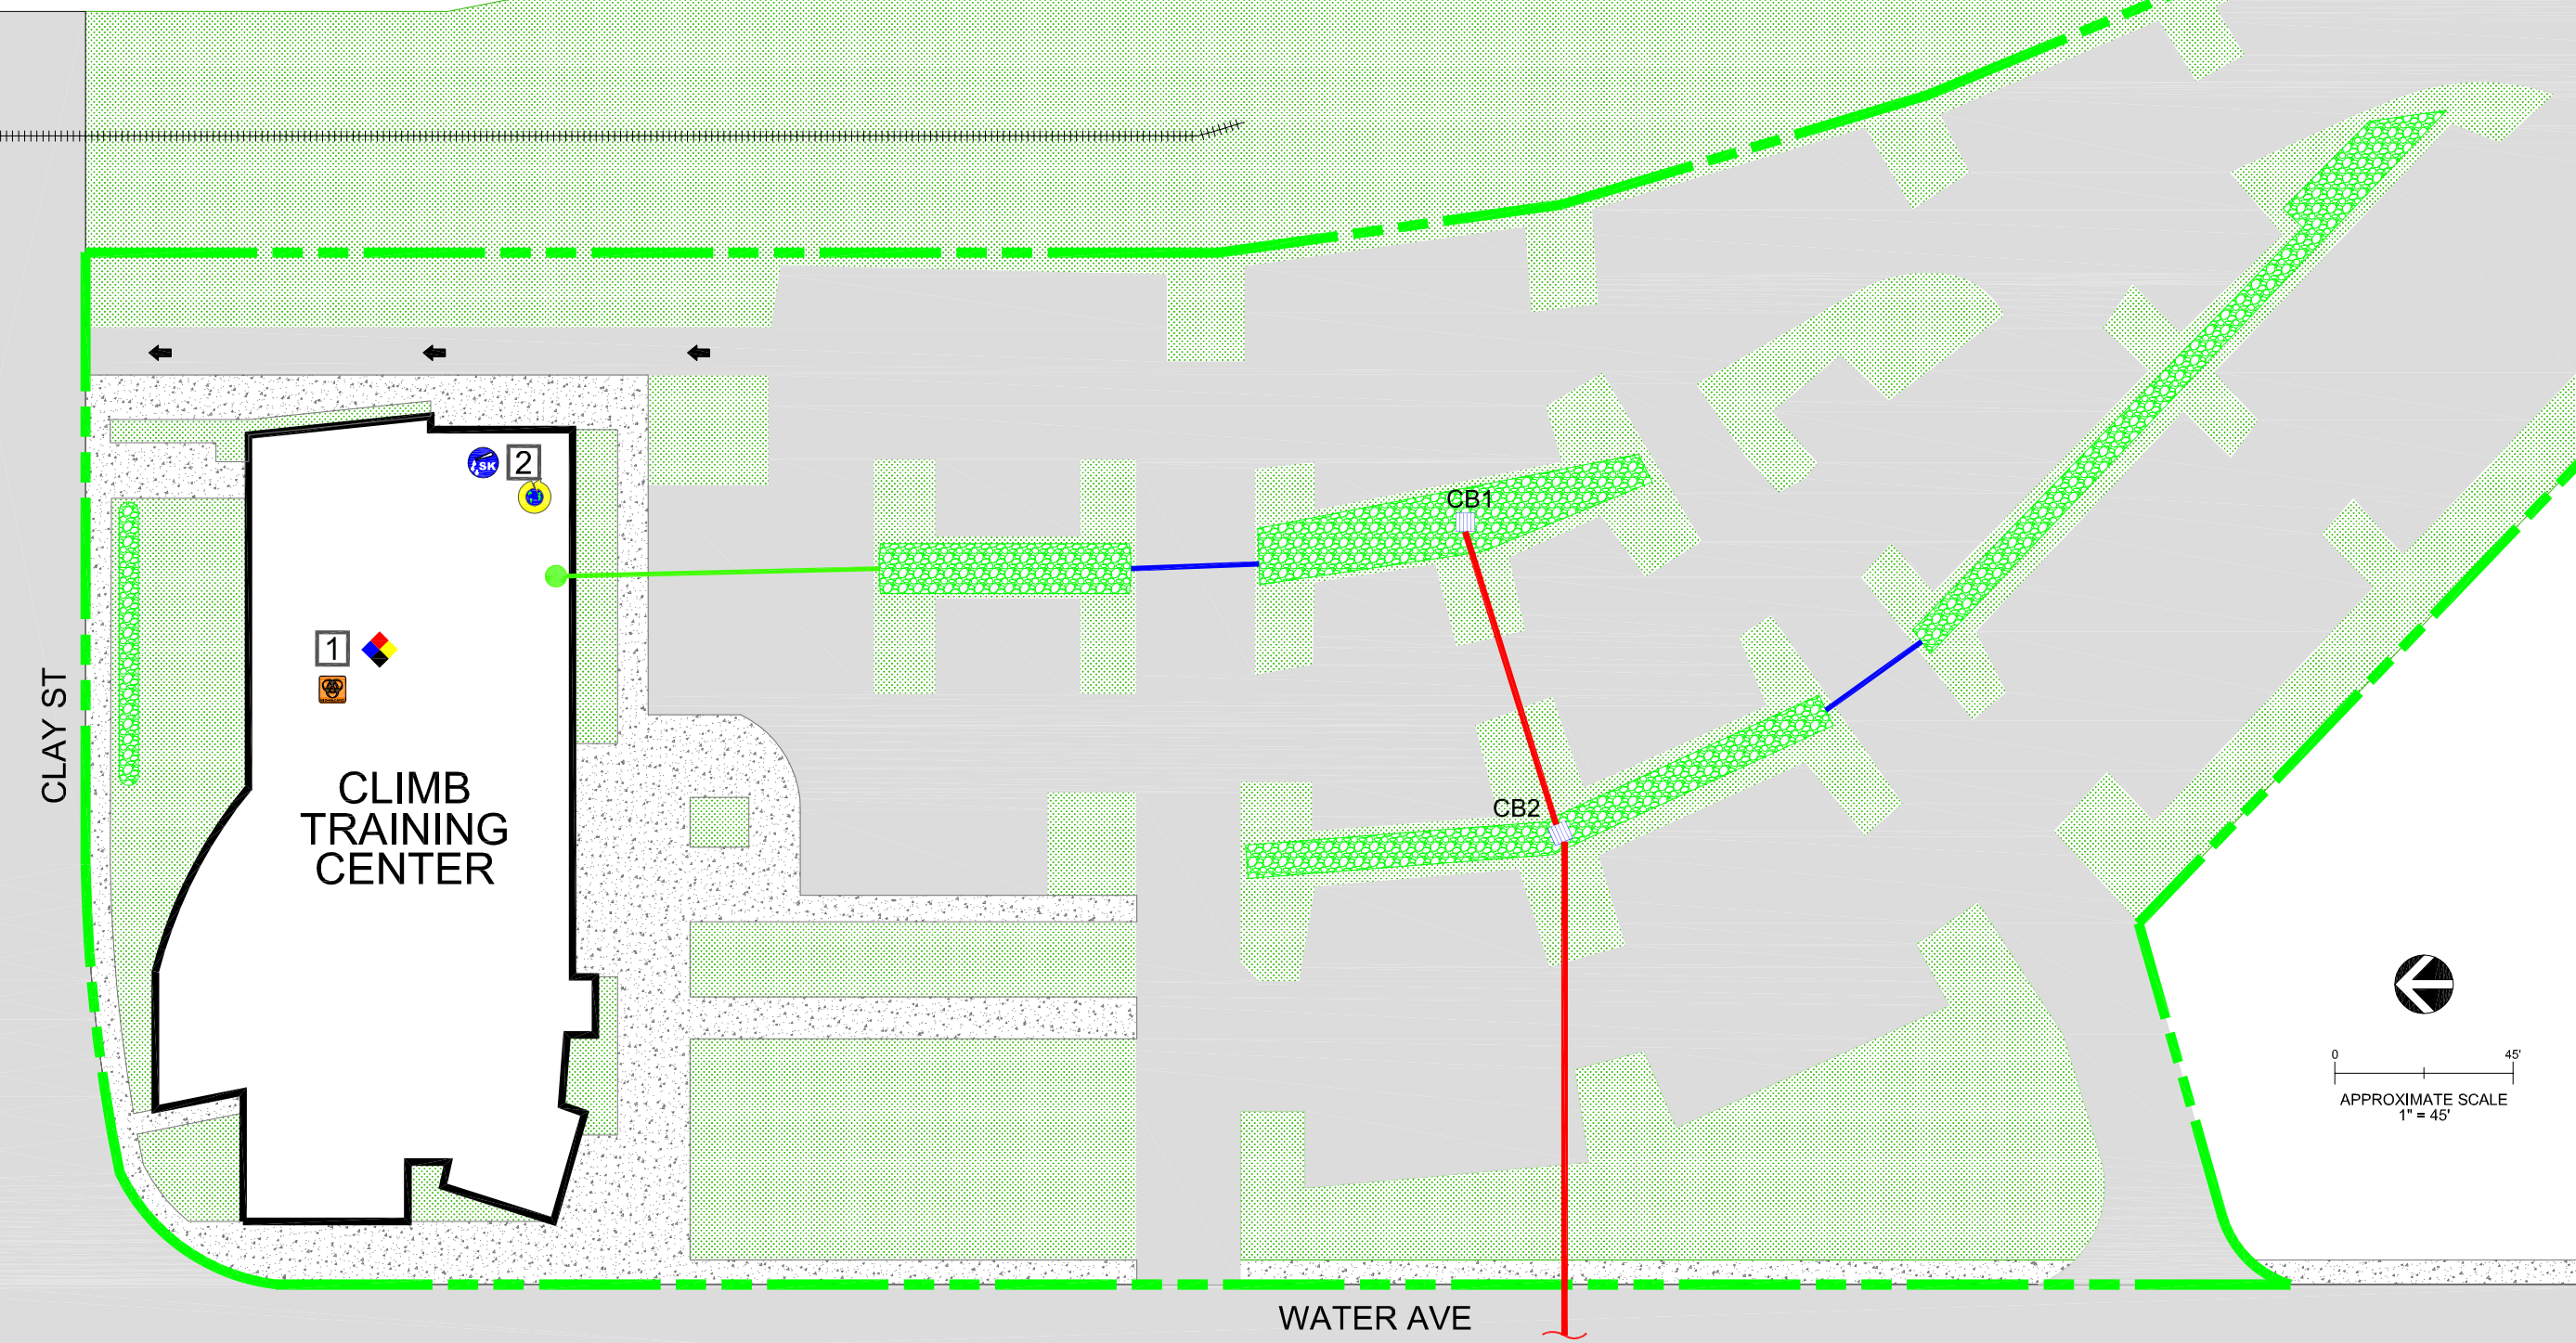

LEGEND	
	EMERGENCY GENERATOR
	SPILL KIT
	CHEMICAL STORAGE
	UNDERGROUND STORAGE TANK
	ABOVE GROUND STORAGE TANK
	COMPRESSED GAS STORAGE
	BIO-HAZARD
	UNIVERSAL WASTE
	HAZARDOUS WASTE
	ACTIVE DRYWELL
	ACTIVE DRYWELL (ROOF DRAINS)
	CLOSED DRYWELL (DECOMMISSIONED DRYWELLS)
	SEDIMENTATION UNIT
	CITY STORM SEWER
	STORM WATER OVERFLOW
	SCREENED WATER INLETS
	DIRECTION OF FLOW
	CATCH BASIN
	STORM FILTER TREATMENT WITH CATCH BASIN
	STORM FILTER TREATMENT WITH CATCH BASIN
	STORM GATE
	STORM GATE
	PARKING LOT STORM DRAIN LINE
	ROOF DRAIN LINE
	LANDSCAPE DRAIN
	CITY STORM SEWER LINE
	INFILTRATION PIPING
	PROPERTY BOUNDARY
	FENCE
	BIOSWALE
	GRASS / GRAVEL / LANDSCAPING
	PAVED AREA

- NOTES LEGEND -

Biohazard Storage Rm 102 & 105. Custodial Chemical Storage Rm 105.

Universal Waste Storage closet located in sprinkler room under stairs.

NW ENVIROSEARCH, INC.
PO Box 1290
Oregon City, OR 97045
Phone: 503-632-6661
FAX: 503-632-6761
Project #: 08020
Project Mgr.: MWG
Date: 03/25/2016