
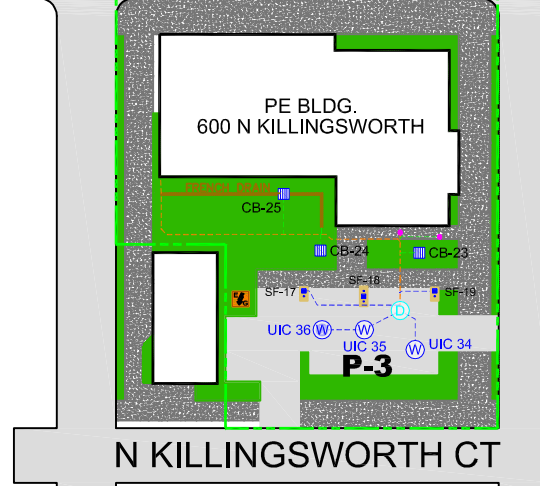
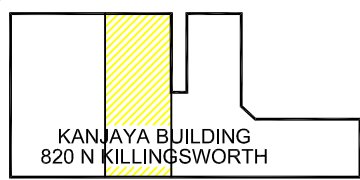


PCC Environmental Map

Cascade Campus

705 N Killingsworth St.
Portland, Oregon 97217

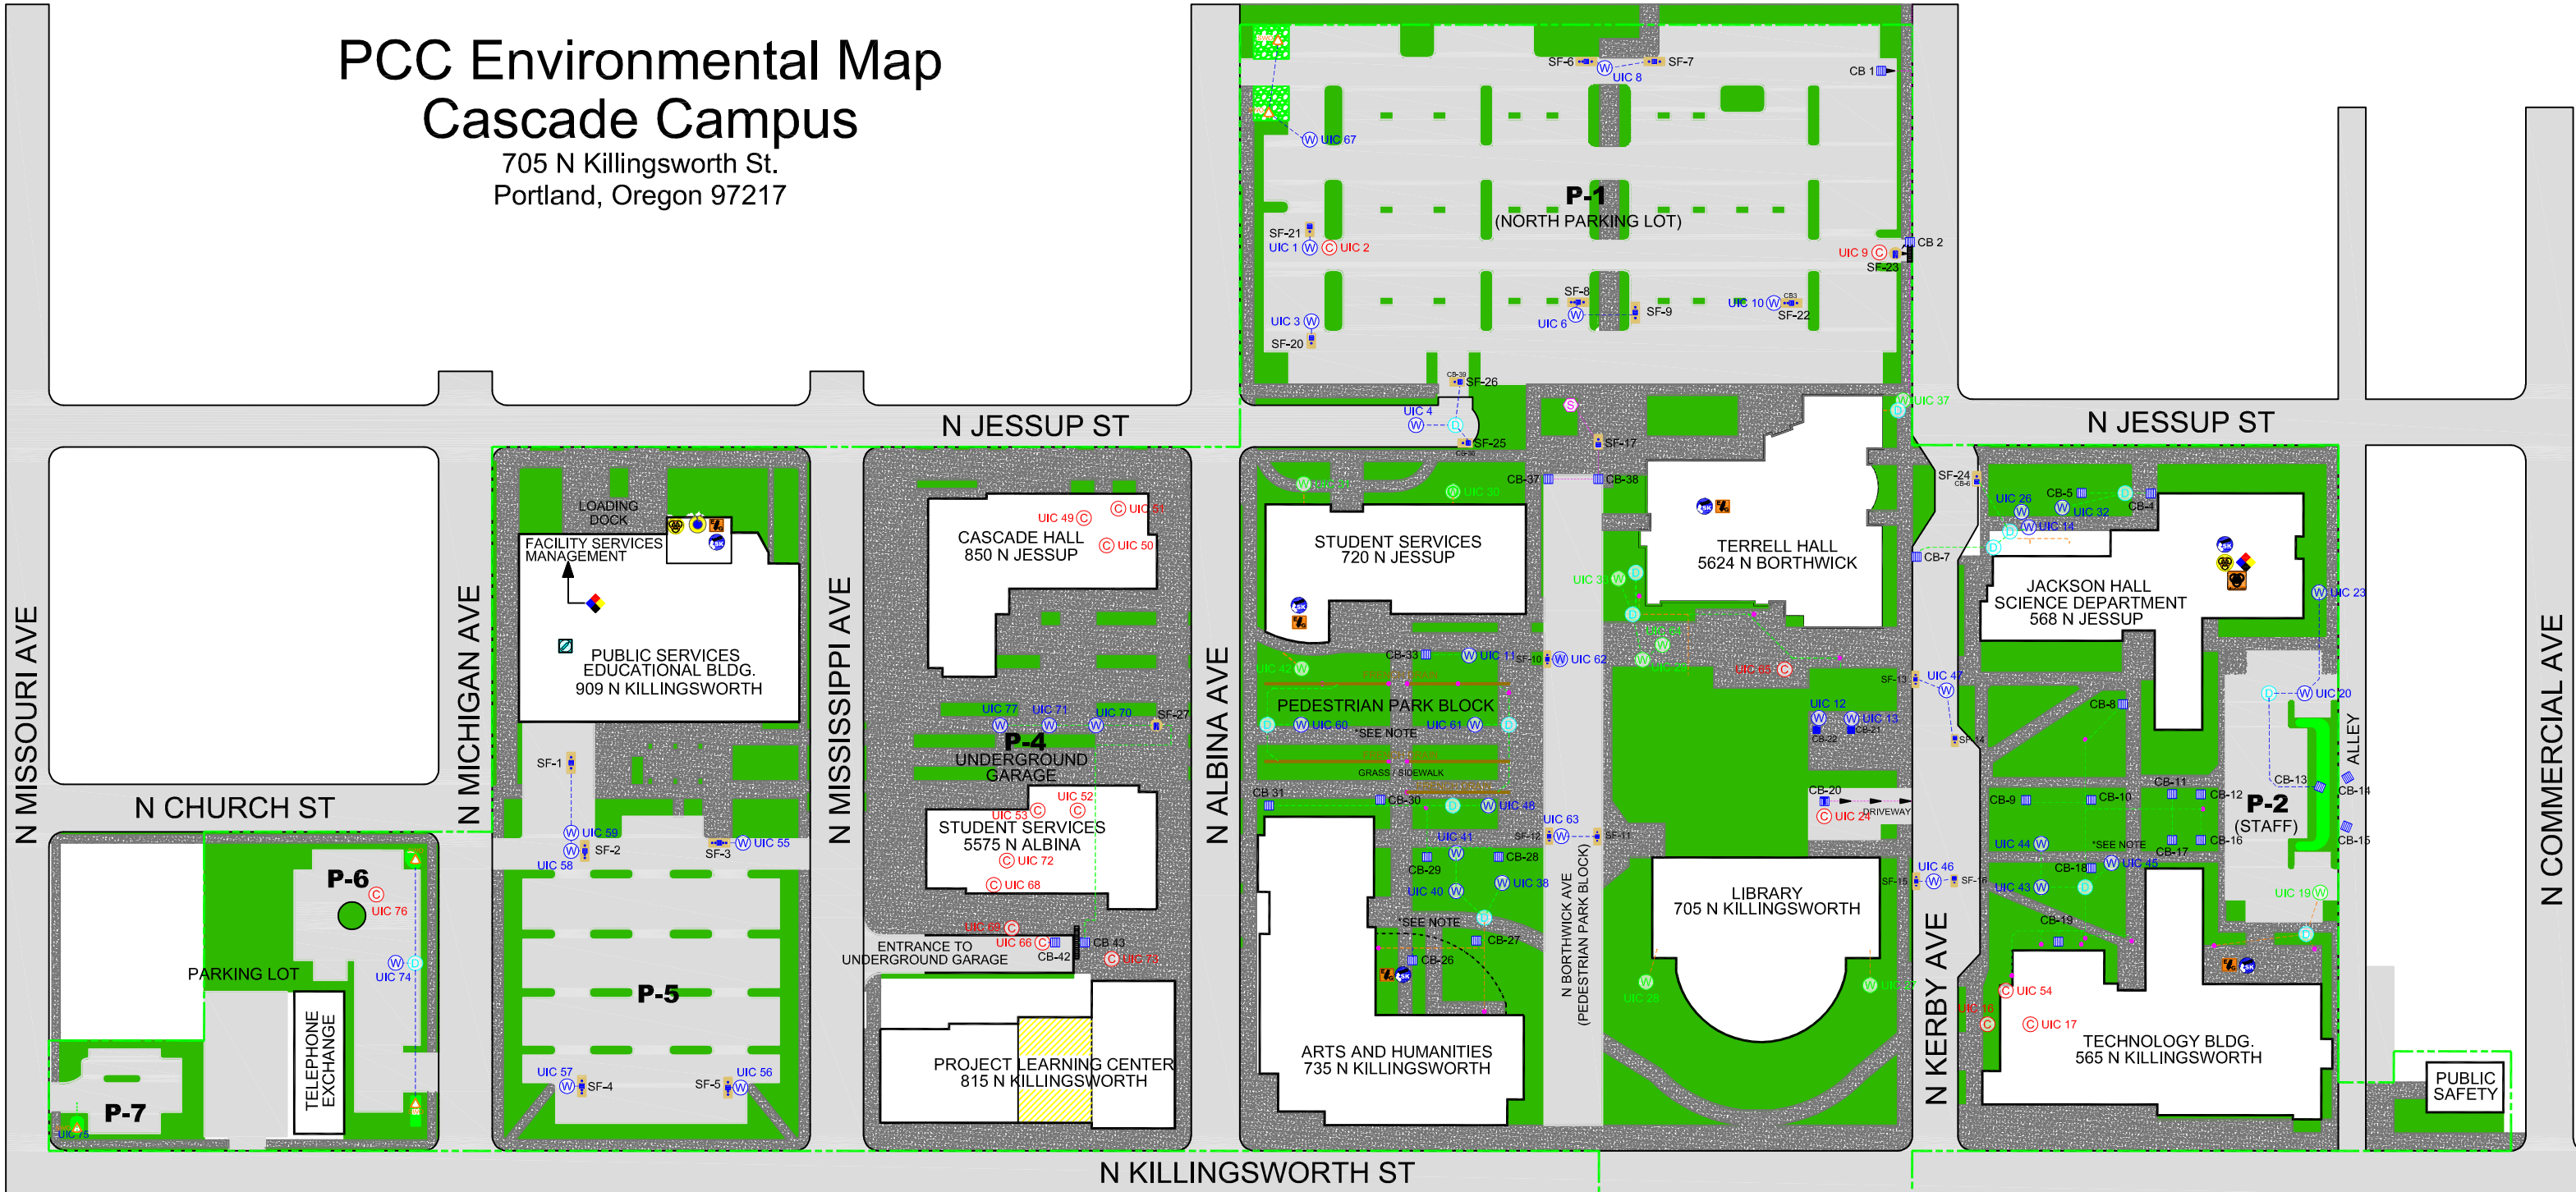

LEGEND			
	EMERGENCY GENERATOR		STORM WATER OVERFLOW
	SPILL KIT		STORM FILTER TREATMENT WITH CATCH BASIN
	CHEMICAL STORAGE		STORM FILTER TREATMENT WITH CATCH BASIN
	UNDERGROUND STORAGE TANK		STORM FILTER TREATMENT WITH CATCH BASIN
	ABOVE GROUND STORAGE TANK		STORM FILTER TREATMENT WITH CATCH BASIN
	COMPRESSED GAS STORAGE		STORM FILTER TREATMENT WITH CATCH BASIN
	BIO-HAZARD		STORM FILTER TREATMENT WITH CATCH BASIN
	UNIVERSAL WASTE		STORM GATE
	HAZARDOUS WASTE		PARKING LOT STORM DRAIN LINE
	ACTIVE DRYWELL		ROOF DRAIN LINE
	ACTIVE DRYWELL (ROOF DRAINS)		LANDSCAPE DRAIN
	CLOSED DRYWELL (DECOMMISSIONED DRYWELLS)		CITY STORM SEWER LINE
	SEDIMENTATION UNIT		INFILTRATION PIPING
	CITY STORM SEWER		PROPERTY BOUNDARY
	SCREENED WATER INLETS		FENCE
	DIRECTION OF FLOW		BIOSWALE
	CATCH BASIN		GRASS / GRAVEL / LANDSCAPING
			PAVED AREA

NOTES

- SOME ROOF DRAIN SYSTEMS ARE COMBINED WITH LANDSCAPE DRAINAGE SYSTEMS.
- SEVERAL UIC ARE NOT LISTED ON MAP AS THEY WERE ORIGINALLY LISTED THROUGH GROUND PENETRATING RADAR SURVEY'S. SITE EXCAVATION AND INVESTIGATIONS HOWEVER, CONFIRMED THAT THESE NUMBERS / REGISTRATIONS WERE IN FACT, **NOT UIC** AND THUS ARE NOT LISTED ON THE MAP.
- UIC #'s 70, 71, AND 77 AND SF-27 ARE LOCATED IN UNDERGROUND GARAGE.

NW ENVIROSEARCH, INC.
PO Box 1290
Oregon City, OR 97045
Phone: 503-632-6661
FAX: 503-632-6761
Project #: 08020
Project Mgr.: MWG
Date: 03/25/2015

