


- |   |  |
|---|--|
| [A] Detention pond.   | [1] Location of fuel pumps and emergency fuel shutoff for campus vehicle fuel.   |
| [B] UST - Campus fuel - Annual testing conducted by FMS.  | [2] Used oil tank (AST) located west side of service yard at Diesel Dept.  |
| [C] AST - Used oil storage.   | [3] Auto Collision Department. Hazardous material storage in building 2, Rm 131. Hazardous waste in paint booth mixing room.           |
| [D] Hazardous waste storage.  | [4] Facility Management Services. Hazardous material located in Custodial Chemical Storeroom of building 1, Rm 206.                    |
| [E] Oil separator and strip drain. Serviced two time per year.  | [5] Science Department. Hazardous material, hazardous waste, and biohazard located in building 7, Biology Rm 122 and Chemistry Rm 217. |
| [F] Auto Collision Dept. Paint related haz-waste.   | [6] Emergency gas shutoff to Ceramic Department Kiln Building.   |
| [G] Diesel/Think Big Depts. Shop related haz-waste generated in this area.  | [7] Art/Ceramic Department. Hazardous material storage located on level 1.   |
| [H] Building Construction Tech. Sawdust collection service conducted two time per year.                                   | [8] Grounds Maintenance, and Farm store pesticides, fertilizer, and and vehicle maintenance related products in this area.             |
| [I] Aviation Tech. Haz-waste generated in this area. This has a shop oil separator. Inspected service two times per year. | [9] Landscape Technology, Pesticide storage in greenhouse.   |
| [J] FMS. Universal waste storage.   |  |
| [K] Ceramics/Sculpture Depts. Sink trap sedimentation sludge. (Non hazardous) Satellite waste drum/paint.                 |  |
| [L] Science Dept. Haz-waste generated in this area.   |  |
| [M] UST - Heating oil tank.   |  |
| [N] Haz-Mat Storage Shed  |  |
| [O] Grounds Maint./Landscape Tech. Misc. pesticide waste.   |  |
| [P] Storm water sedimentation manhole.  |  |
| [Q] Roof drains on back of buildings 2 & 3, drains to the North.  |  |
| [R] Veterinarian Technology. Film development fixture waste.  |  |

# PCC Environmental Map Rock Creek Campus

17705 NW Springville Road  
Portland, Oregon 97229

- ### LEGEND
- EMERGENCY GENERATOR
  - SPILL KIT
  - CHEMICAL STORAGE
  - UNDERGROUND STORAGE TANK
  - ABOVE GROUND STORAGE TANK
  - COMPRESSED GAS STORAGE
  - BIO-HAZARD
  - UNIVERSAL WASTE
  - HAZARDOUS WASTE
  - ACTIVE DRYWELL
  - ACTIVE DRYWELL (ROOF DRAINS)
  - CLOSED DRYWELL (DECOMMISSIONED DRYWELLS)
  - SEDIMENTATION UNIT
  - CITY STORM SEWER
  - STORM WATER OVERFLOW
  - SCREENED WATER INLETS
  - DIRECTION OF FLOW
  - CATCH BASIN
  - STORM FILTER TREATMENT WITH CATCH BASIN
  - STORM FILTER TREATMENT WITH CATCH BASIN
  - STORM GATE
  - PARKING LOT STORM DRAIN LINE
  - ROOF DRAIN LINE
  - LANDSCAPE DRAIN
  - CITY STORM SEWER LINE
  - INFILTRATION PIPING
  - PROPERTY BOUNDARY
  - FENCE
  - BIOSWALE
  - GRASS / GRAVEL / LANDSCAPING
  - PAVED AREA

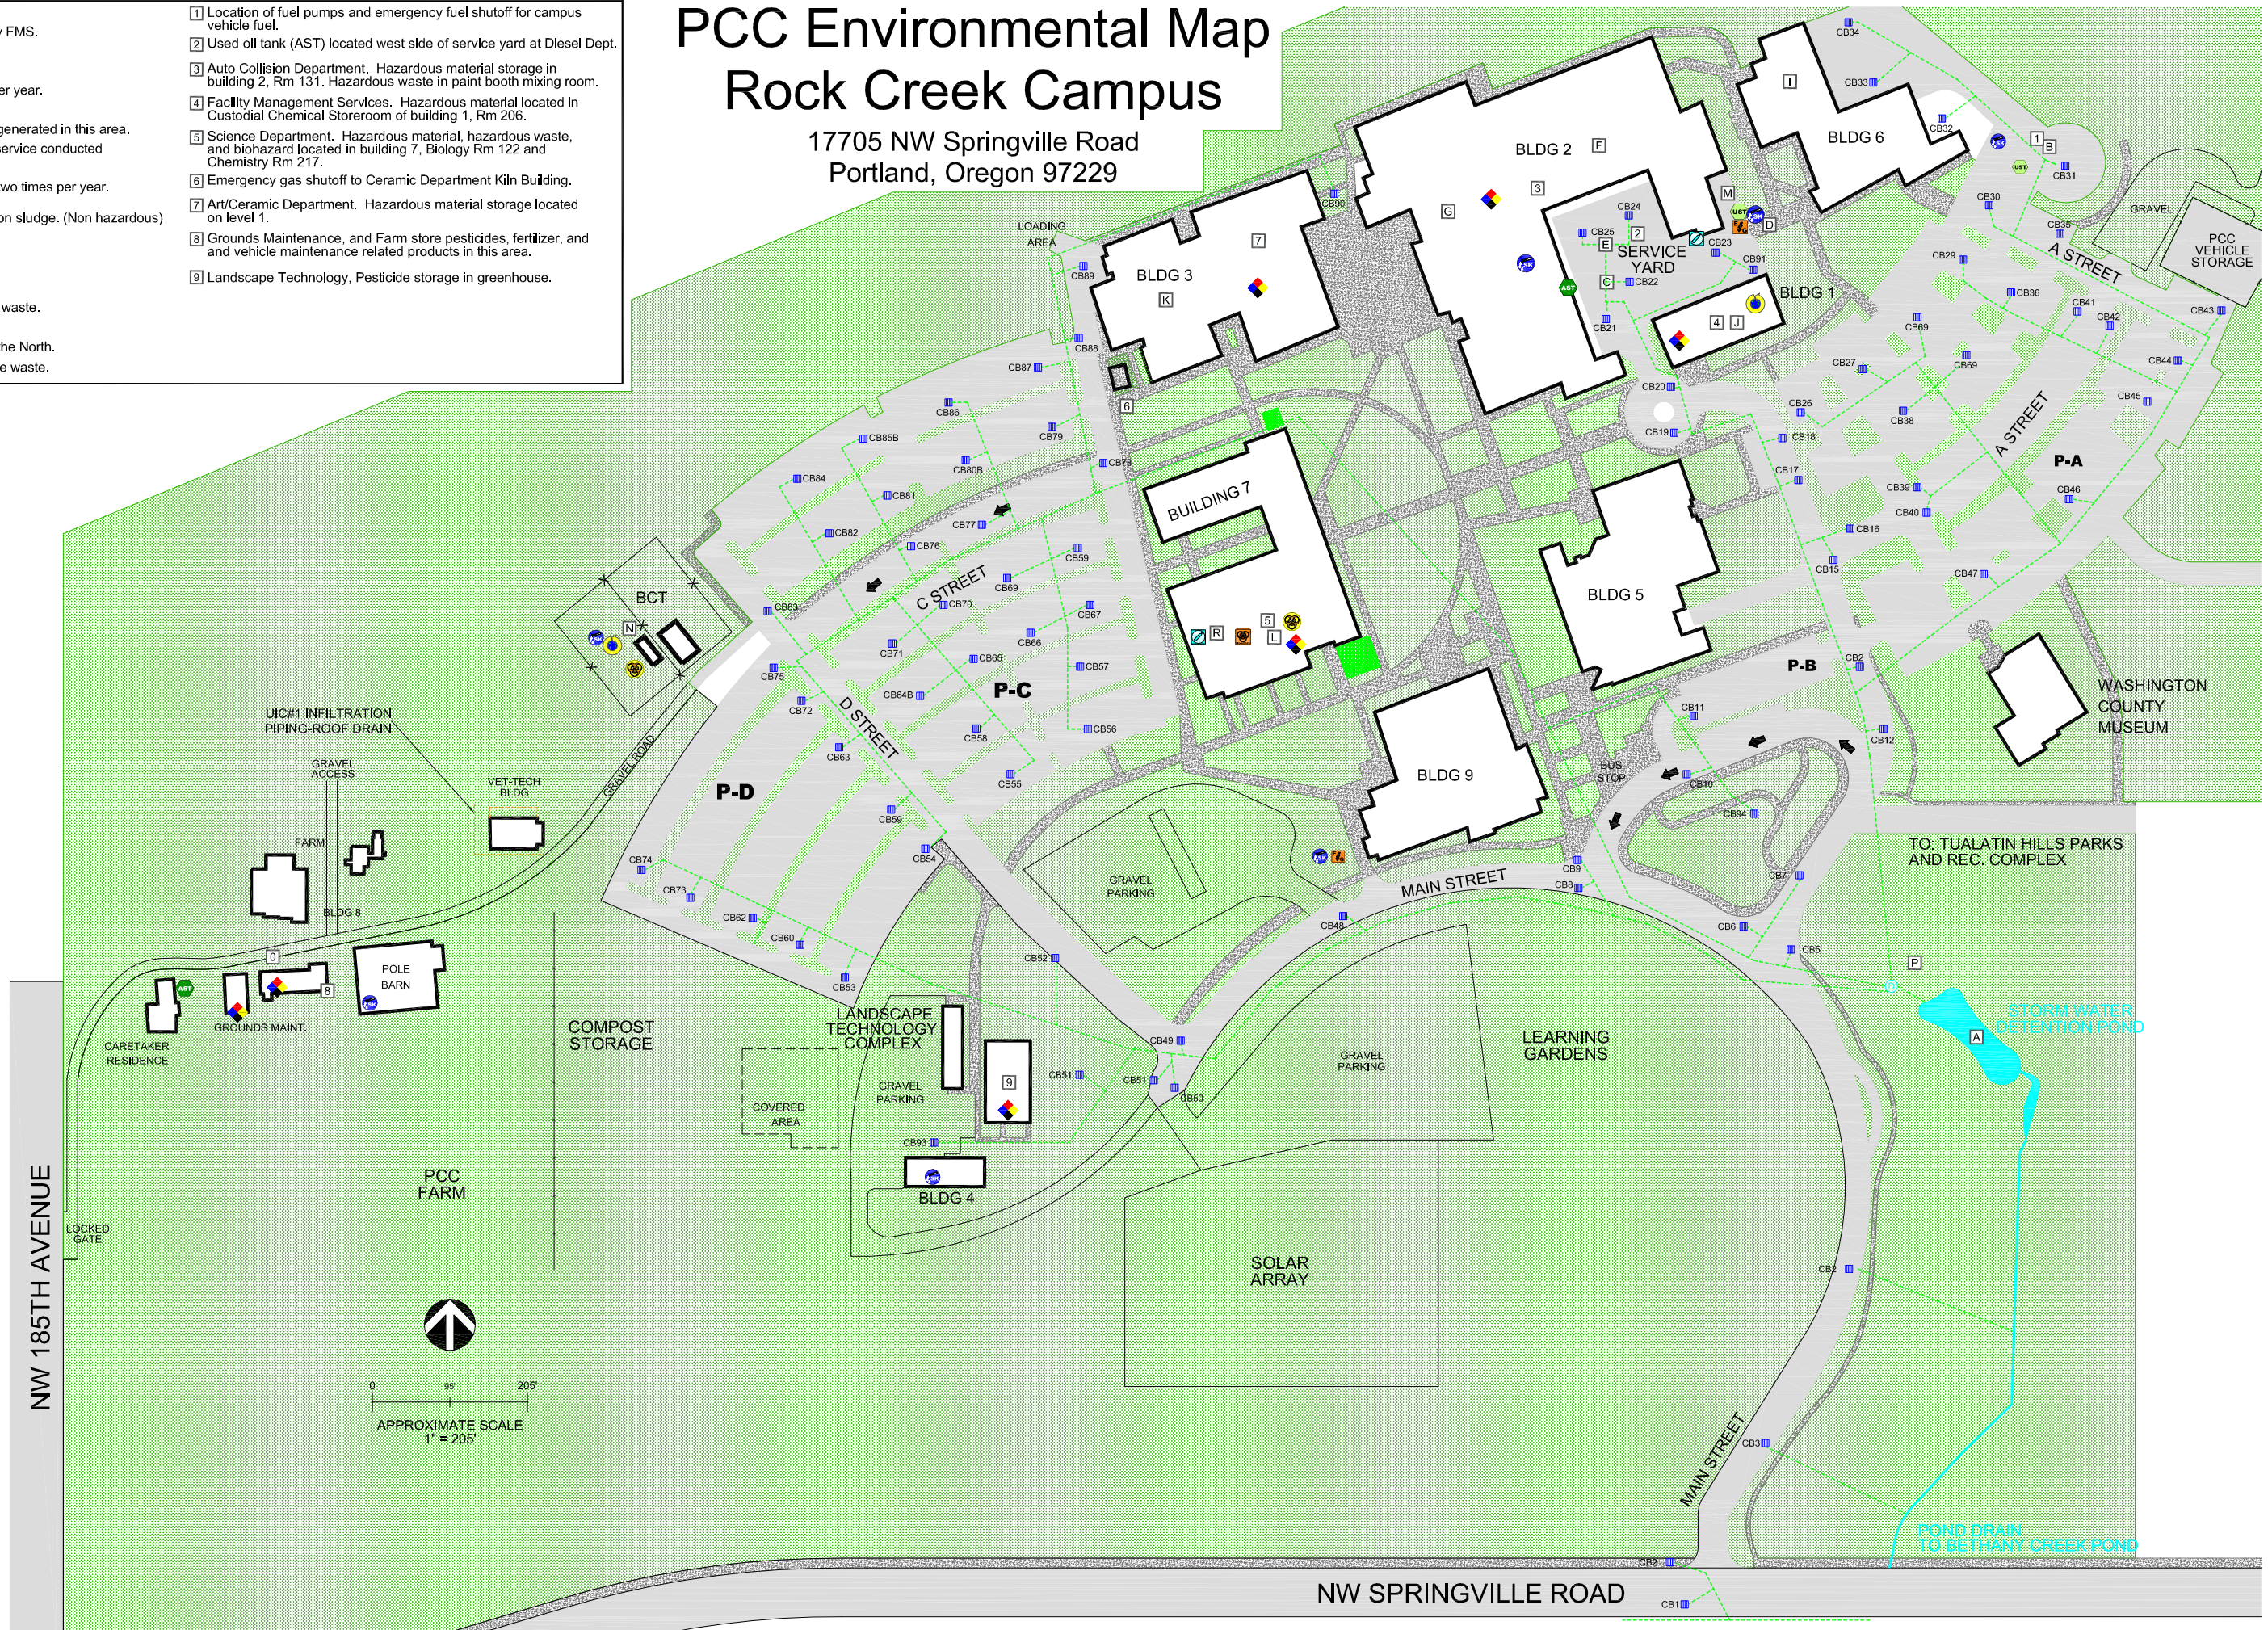

NW ENVIROSEARCH, INC.  
PO Box 1290  
Oregon City, OR 97045  
Phone: 503-632-6661  
FAX: 503-632-6761  
Project #: 08020  
Project Mgr.: MWG  
Date: 03/25/2016

APPROXIMATE SCALE  
1" = 205'