

PCC Environmental Map


Southeast Center

2305 SE 82nd Avenue
Portland, Oregon 97216

LEGEND	
	EMERGENCY GENERATOR
	SPILL KIT
	CHEMICAL STORAGE
	UNDERGROUND STORAGE TANK
	ABOVE GROUND STORAGE TANK
	COMPRESSED GAS STORAGE
	BIO-HAZARD
	UNIVERSAL WASTE
	HAZARDOUS WASTE
	ACTIVE DRYWELL
	ACTIVE DRYWELL (ROOF DRAINS)
	CLOSED DRYWELL (DECOMMISSIONED DRYWELLS)
	SEDIMENTATION UNIT
	CITY STORM SEWER
	STORM WATER OVERFLOW
	SCREENED WATER INLETS
	DIRECTION OF FLOW
	CATCH BASIN
	STORM FILTER TREATMENT WITH CATCH BASIN
	STORM FILTER TREATMENT WITH CATCH BASIN
	STORM GATE
	PARKING LOT STORM DRAIN LINE
	ROOF DRAIN LINE
	LANDSCAPE DRAIN
	CITY STORM SEWER LINE
	INFILTRATION PIPING
	PROPERTY BOUNDARY
	FENCE
	BIOSWALE
	GRASS / GRAVEL / LANDSCAPING
	PAVED AREA



0 57.5' 115'
APPROXIMATE SCALE
1" = 115'

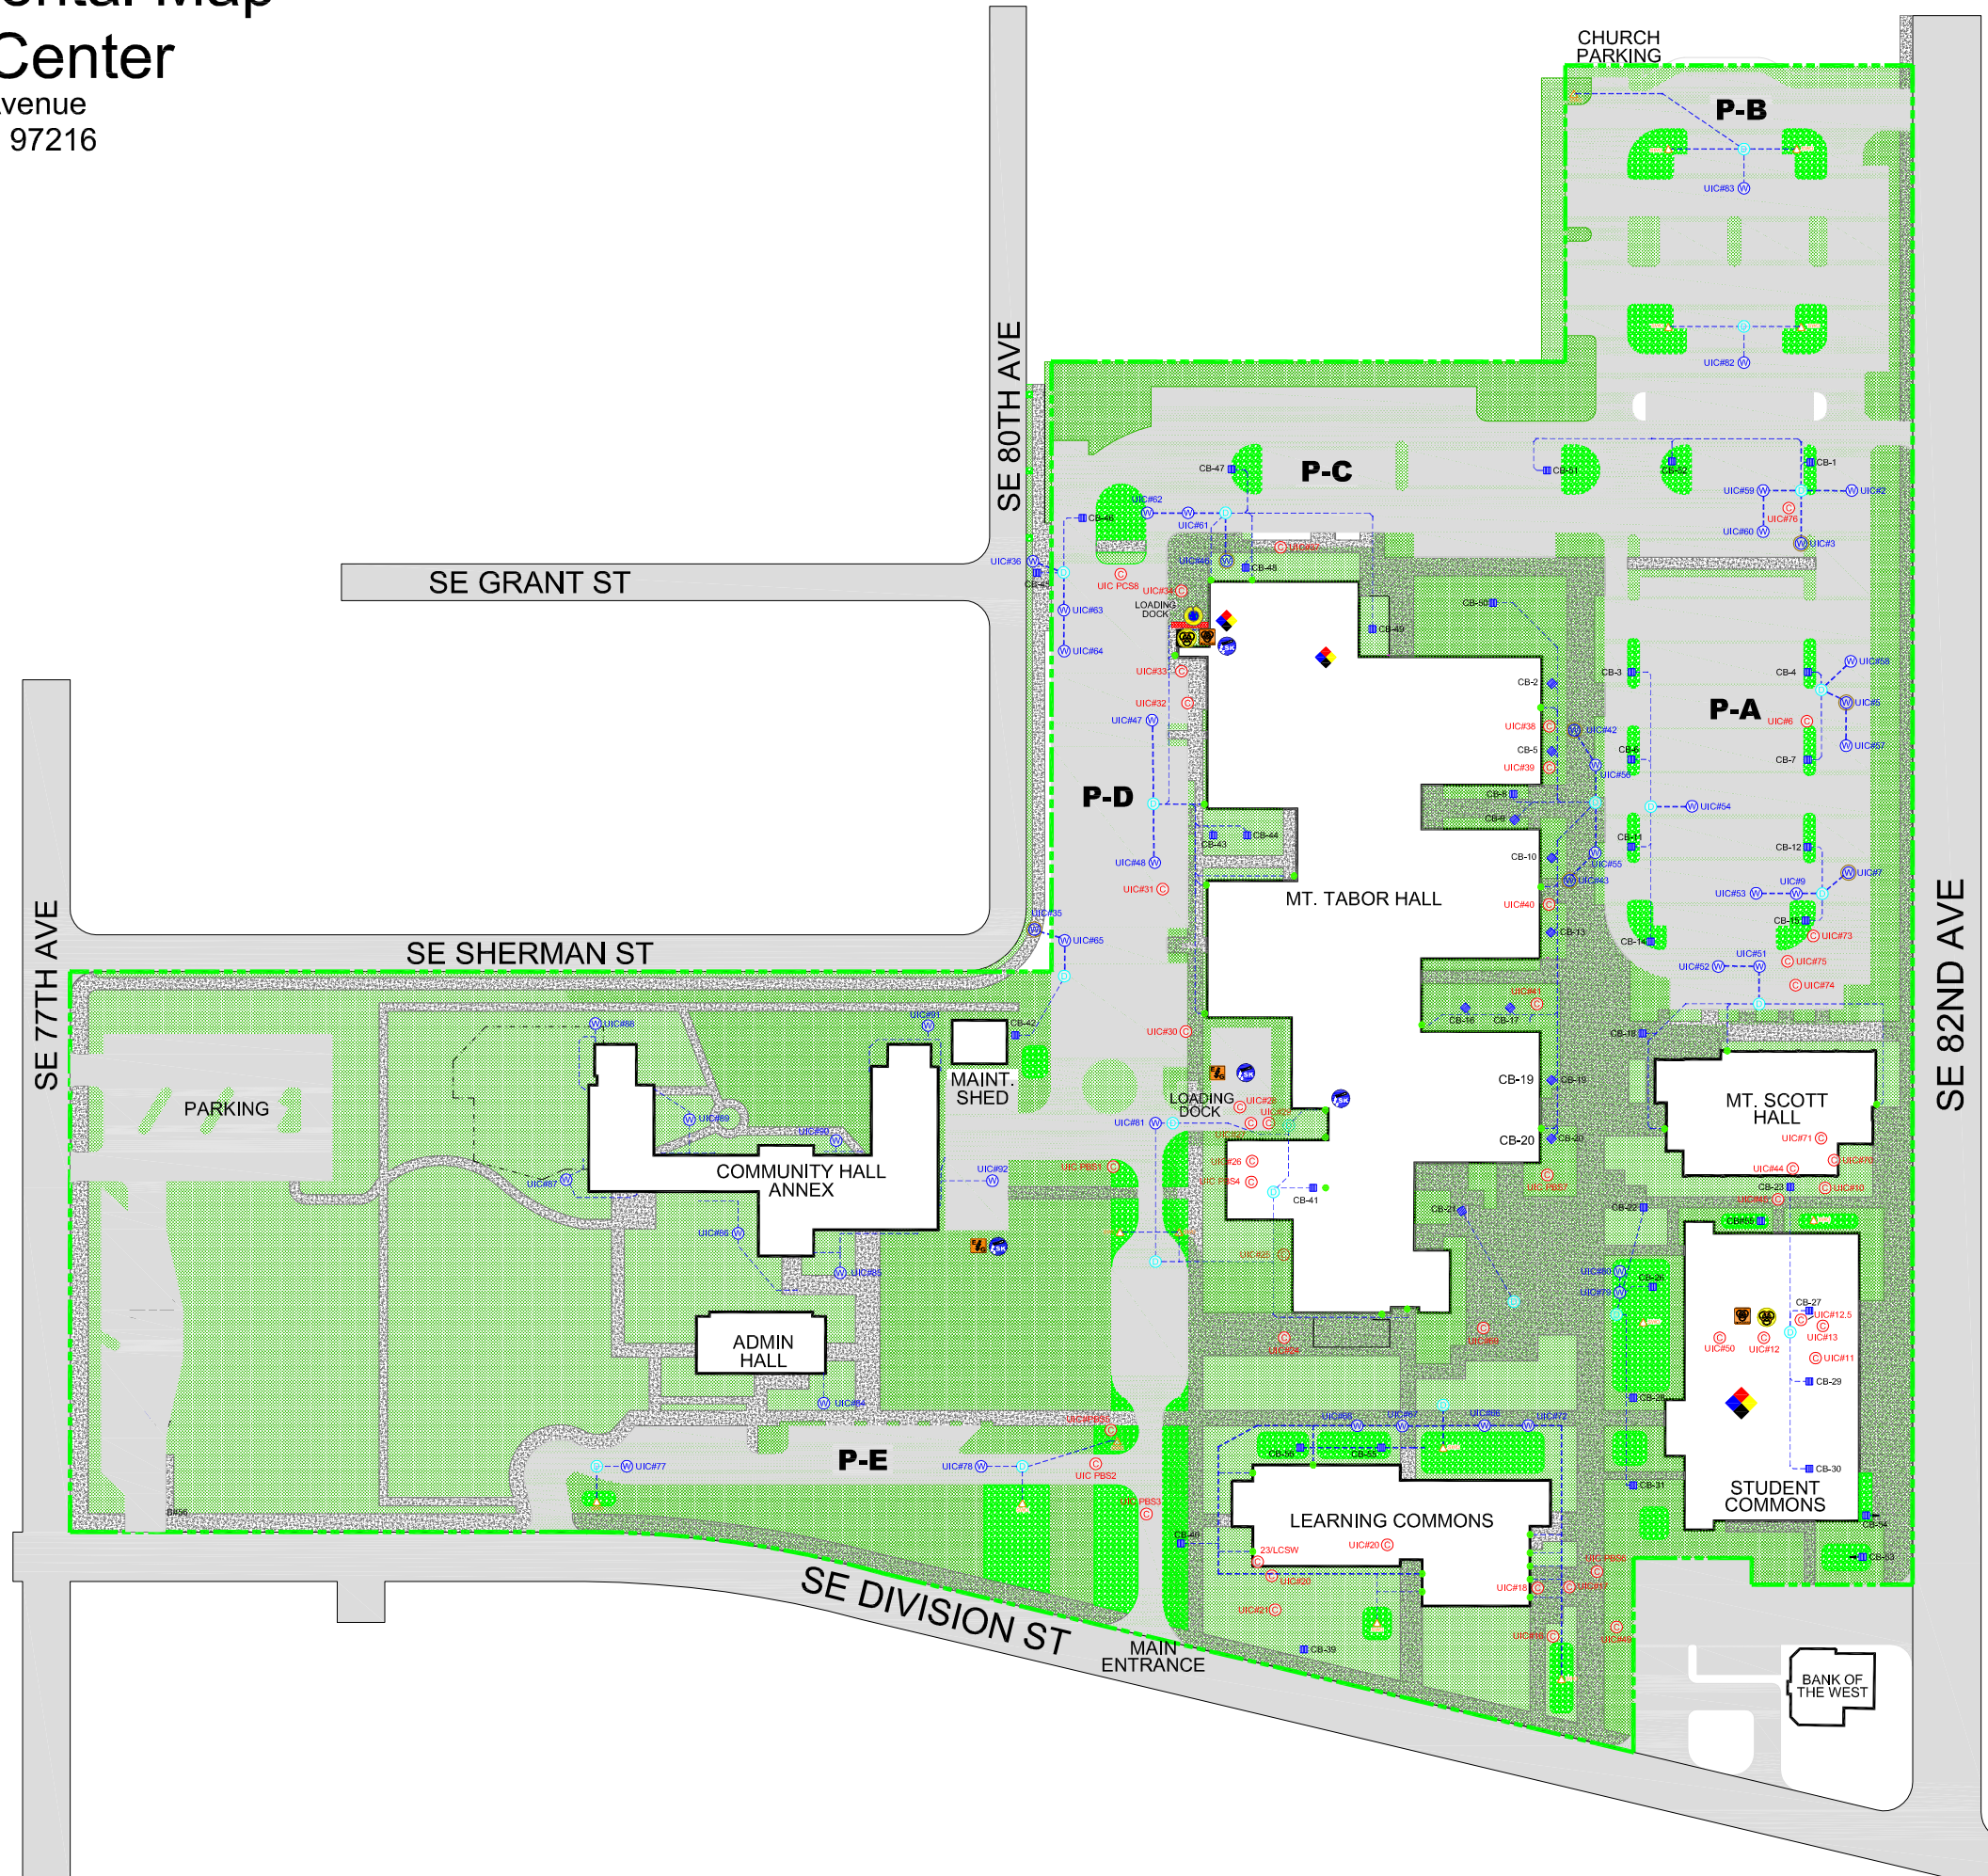

NW ENVIROSEARCH, INC.
PO Box 1290
Oregon City, OR 97045
Phone: 503-632-6661
Project #: 08020
Project Mgr.: MWG
Date: 02/12/2016